



1 ACCESS ROAD CHANNEL BRIDGE PLAN
1/8"=1'-0" FOR LOCATION SEE DWG. JNU-D-MALSR08-C201-L / SHEET 4.0-L

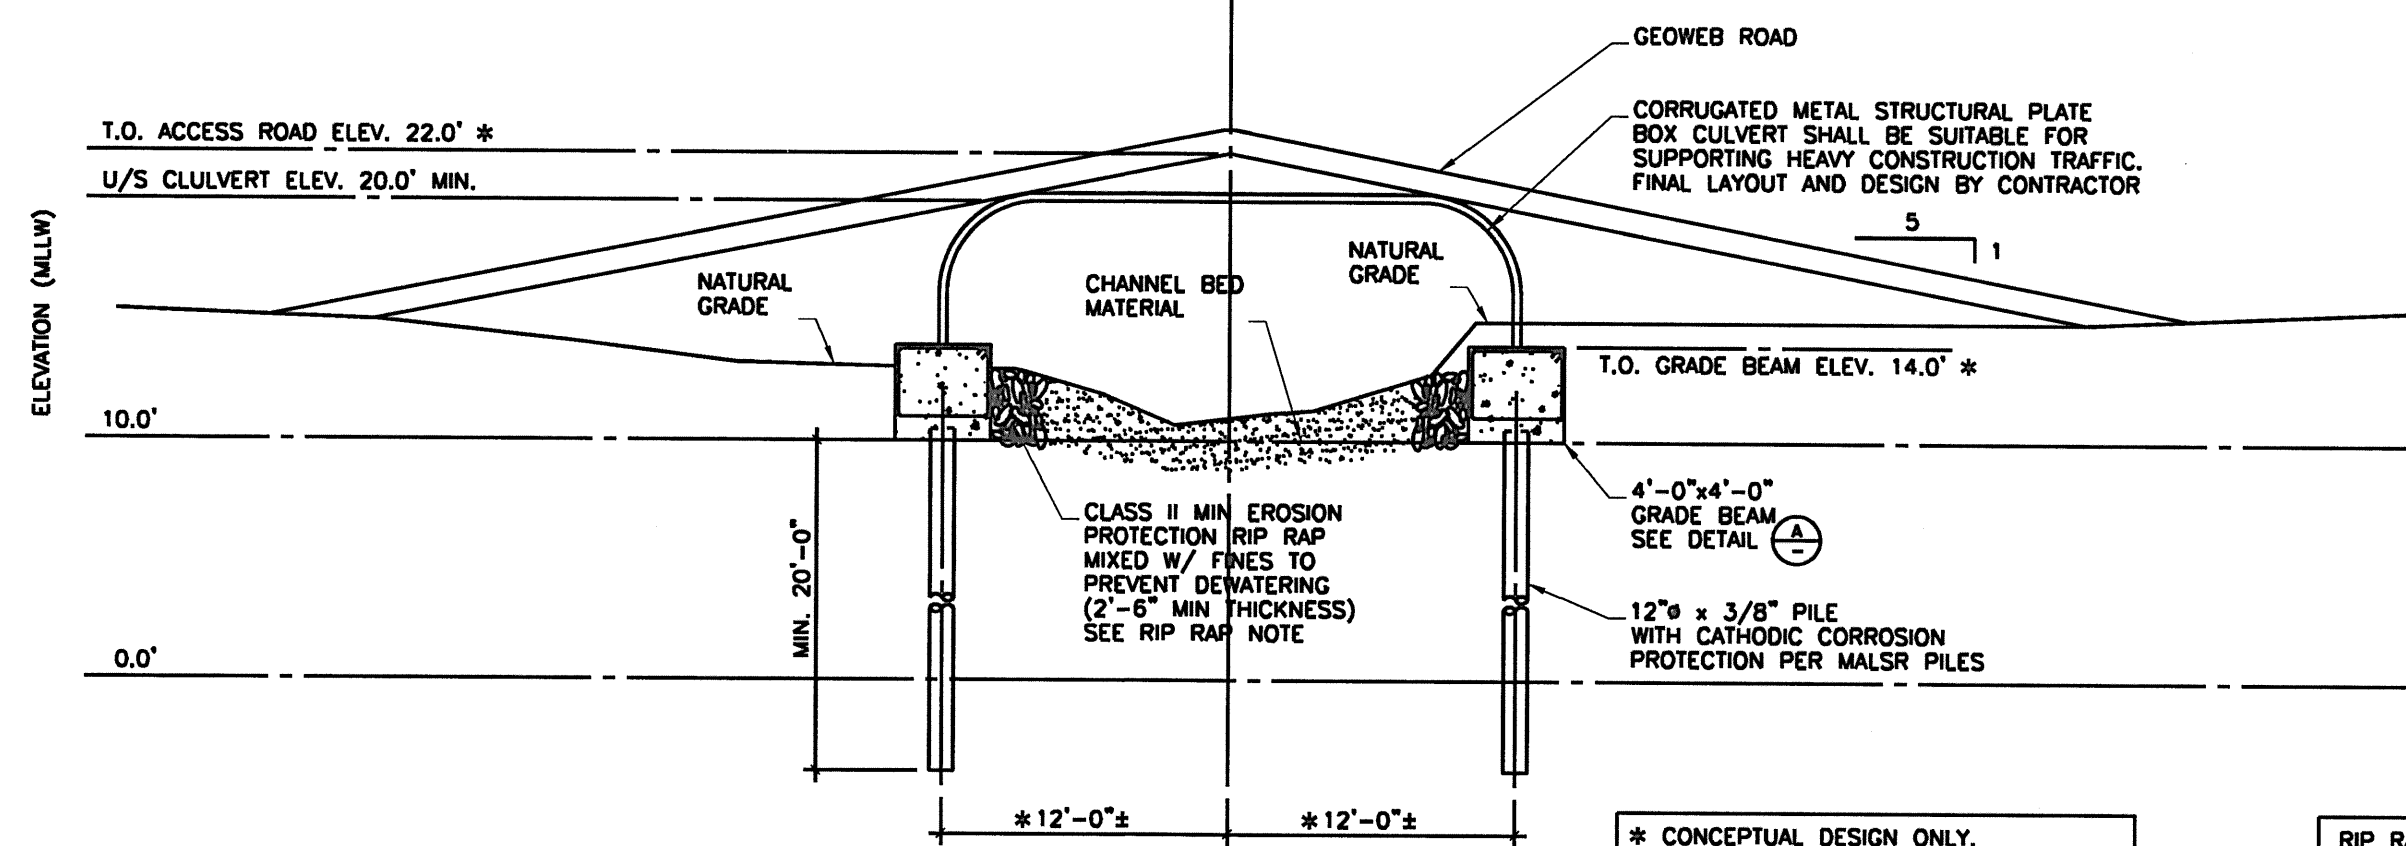

2 SECTION
1/8"=1'-0"

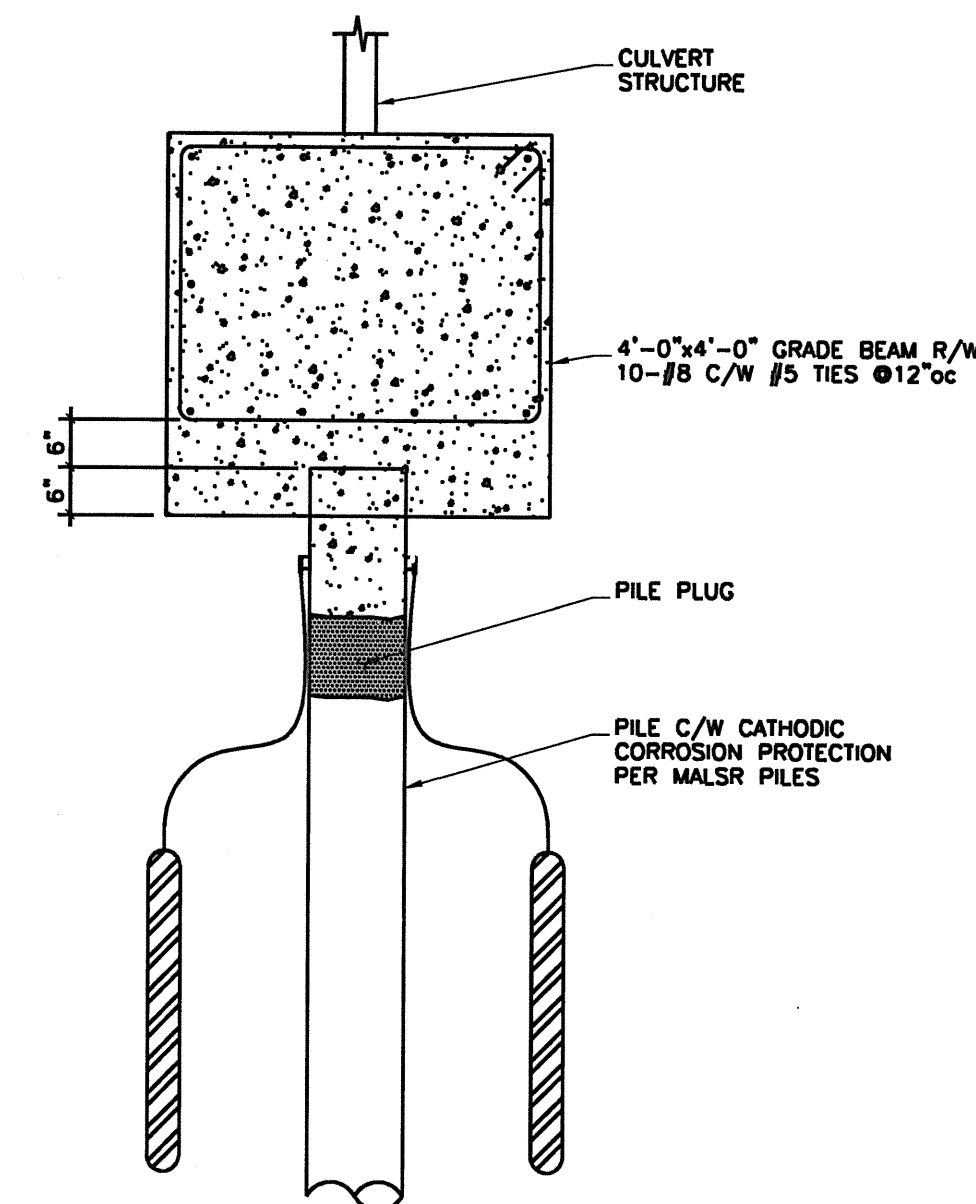

A DETAIL
1/2"=1'-0"

RIP RAP NOTE:
CLASS II 50-100% WEIGHING 200 POUNDS OR MORE
0-15% WEIGHING UP TO 25 POUNDS
0-10% WEIGHING MORE THAN 1400 POUNDS

FOR OFFICIAL USE ONLY
PUBLIC AVAILABILITY TO BE DETERMINED UNDER 5 USC 552

REV	APPROVED DATE	DESCRIPTION	JCN	REDLINE DATE	APVD

DEPARTMENT OF TRANSPORTATION
FEDERAL AVIATION ADMINISTRATION
ATO - TECHNICAL OPERATIONS WESTERN SERVICE AREA

MALSR
RWY 08 - NEW MALSR
ACCESS ROAD CHANNEL BRIDGE
PLAN AND SECTION

JUNEAU SUBMITTED BY JUNEAU INTERNATIONAL AIRPORT AK

REVIEWED BY PROJECT ENGINEER

DESIGNED BY MGR: CONSTRUCTION/INSTALLATION

DRAWN BY ENGINEERING SERVICES DATE 11/14/2011 JCN 1004011

CHECKED BY NAVADS DRAWING NO JNU-D-MALSR-S305 REV